

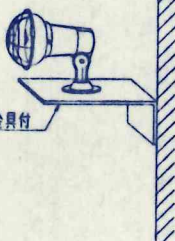
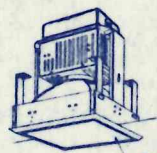
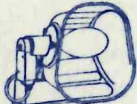
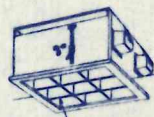
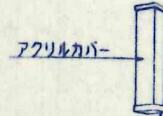
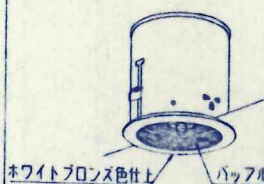
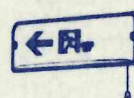
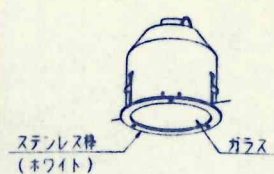
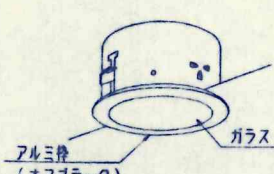
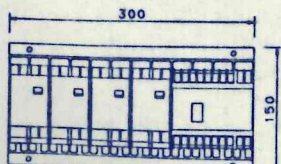
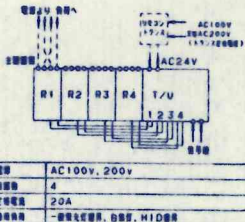
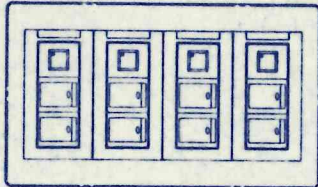
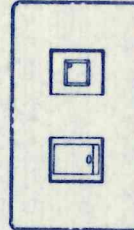
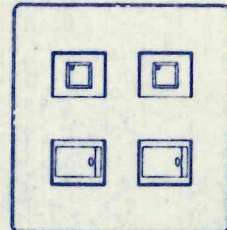
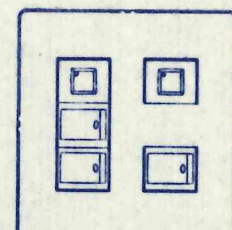
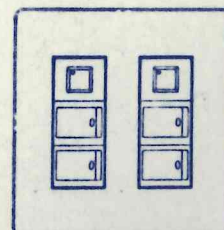
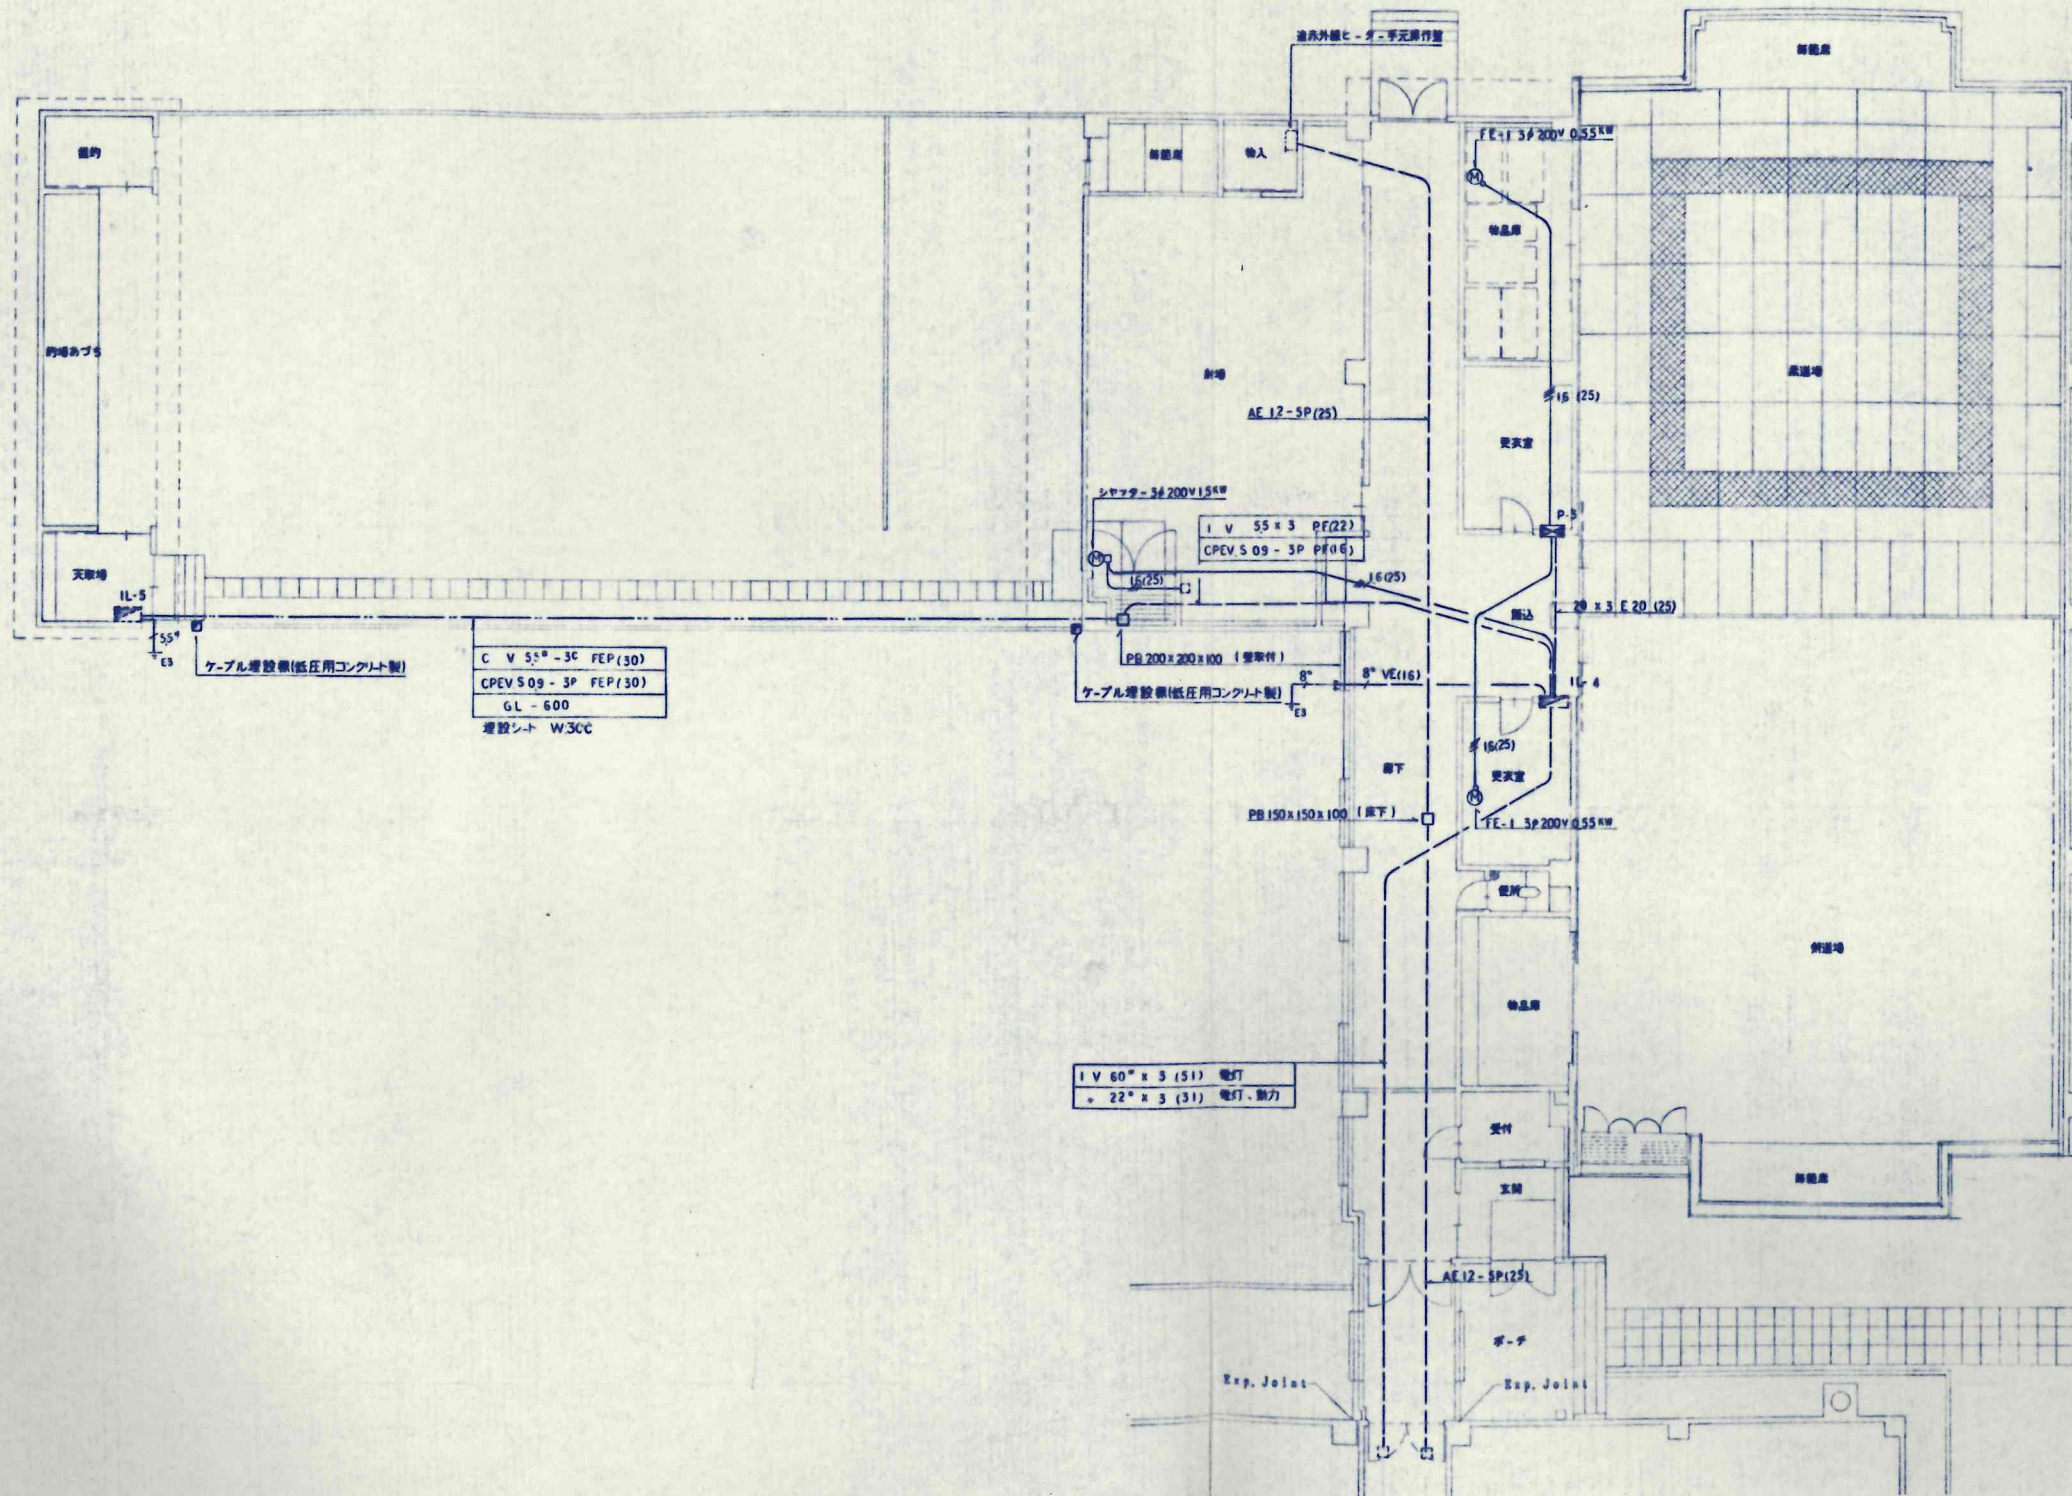


A -1 FL40W×1 -2 FL40W×2 -3 FL20W×2 -4 FL40W×1EB -5 FL40W×2EB  *EB・・・非常用照明、蓄電池内蔵 I RF300W  壁面取付金具付	B -1 FL40W×1 -2 FL40W×2 -3 FL40W×2EB  *EB・・・非常用照明、蓄電池内蔵 J MF300W+JD250W 電動オートリフター、アンナイト付  強化ガラス	C -1 FL40W×1 -2 FL40W×2  *CP・・・チェーン釣吊 *PP・・・パイプ吊 K MF400W 安定器内蔵型 200V 壁取付型 	D -1 FPL 27W x 2 -2 FPL 55W x 4  プラスチックカバー (銀色鏡面仕上) L JD30W(10.8V)EB  LB93672K JC10.8V30W 標準0.75 K07400 <table><tr><td>器具取付高さ</td><td>4.0m</td><td>5.0m</td><td>6.0m</td><td>7.0m</td><td>8.0m</td><td>9.0m</td><td>10.0m</td><td>12.0m</td></tr><tr><td>器具取付高さ</td><td>4.0m</td><td>6.3</td><td>7.0</td><td>7.5</td><td>7.9</td><td>8.2</td><td>7.0</td><td>5</td></tr><tr><td>器具取付高さ</td><td>4.1</td><td>5.1</td><td>5.7</td><td>6.2</td><td>6.6</td><td>6.9</td><td>6.1</td><td>4</td></tr><tr><td>器具取付高さ</td><td>4.2</td><td>5.2</td><td>5.8</td><td>6.3</td><td>6.7</td><td>7.0</td><td>6.2</td><td>5</td></tr><tr><td>器具取付高さ</td><td>4.3</td><td>5.3</td><td>5.9</td><td>6.4</td><td>6.8</td><td>7.1</td><td>6.3</td><td>6</td></tr><tr><td>器具取付高さ</td><td>4.4</td><td>5.4</td><td>6.0</td><td>6.5</td><td>6.9</td><td>7.2</td><td>6.4</td><td>7</td></tr><tr><td>器具取付高さ</td><td>4.5</td><td>5.5</td><td>6.1</td><td>6.6</td><td>7.0</td><td>7.3</td><td>6.5</td><td>8</td></tr><tr><td>器具取付高さ</td><td>4.6</td><td>5.6</td><td>6.2</td><td>6.7</td><td>7.1</td><td>7.4</td><td>6.6</td><td>9</td></tr><tr><td>器具取付高さ</td><td>4.7</td><td>5.7</td><td>6.3</td><td>6.8</td><td>7.2</td><td>7.5</td><td>6.7</td><td>10</td></tr><tr><td>器具取付高さ</td><td>4.8</td><td>5.8</td><td>6.4</td><td>6.9</td><td>7.3</td><td>7.6</td><td>6.8</td><td>11</td></tr><tr><td>器具取付高さ</td><td>4.9</td><td>5.9</td><td>6.5</td><td>7.0</td><td>7.4</td><td>7.7</td><td>6.9</td><td>12</td></tr></table> *EB・・・高天井用非常用照明、蓄電池内蔵	器具取付高さ	4.0m	5.0m	6.0m	7.0m	8.0m	9.0m	10.0m	12.0m	器具取付高さ	4.0m	6.3	7.0	7.5	7.9	8.2	7.0	5	器具取付高さ	4.1	5.1	5.7	6.2	6.6	6.9	6.1	4	器具取付高さ	4.2	5.2	5.8	6.3	6.7	7.0	6.2	5	器具取付高さ	4.3	5.3	5.9	6.4	6.8	7.1	6.3	6	器具取付高さ	4.4	5.4	6.0	6.5	6.9	7.2	6.4	7	器具取付高さ	4.5	5.5	6.1	6.6	7.0	7.3	6.5	8	器具取付高さ	4.6	5.6	6.2	6.7	7.1	7.4	6.6	9	器具取付高さ	4.7	5.7	6.3	6.8	7.2	7.5	6.7	10	器具取付高さ	4.8	5.8	6.4	6.9	7.3	7.6	6.8	11	器具取付高さ	4.9	5.9	6.5	7.0	7.4	7.7	6.9	12	E FL20W×1  アクリルカバー (ホワイトメラミン塗装) M -1 FL20W×1 -2 FL40W×2  避難口誘導灯 (蓄電池内蔵型)	F -1 FDL 13W x 1 -2 FDL 27W x 1  ホワイトブロンズ色仕上 ハッフル (ホワイトつや消し) N FL10W×1  <埋込型> 廊下通路誘導灯 (蓄電池内蔵型)	G JD250W 軒下用  ステンレス枠 (ホワイト) ガラス O	H FML13W×1  アルミ枠 (オフブラック) ガラス
器具取付高さ	4.0m	5.0m	6.0m	7.0m	8.0m	9.0m	10.0m	12.0m	
器具取付高さ	4.0m	6.3	7.0	7.5	7.9	8.2	7.0	5	
器具取付高さ	4.1	5.1	5.7	6.2	6.6	6.9	6.1	4	
器具取付高さ	4.2	5.2	5.8	6.3	6.7	7.0	6.2	5	
器具取付高さ	4.3	5.3	5.9	6.4	6.8	7.1	6.3	6	
器具取付高さ	4.4	5.4	6.0	6.5	6.9	7.2	6.4	7	
器具取付高さ	4.5	5.5	6.1	6.6	7.0	7.3	6.5	8	
器具取付高さ	4.6	5.6	6.2	6.7	7.1	7.4	6.6	9	
器具取付高さ	4.7	5.7	6.3	6.8	7.2	7.5	6.7	10	
器具取付高さ	4.8	5.8	6.4	6.9	7.3	7.6	6.8	11	
器具取付高さ	4.9	5.9	6.5	7.0	7.4	7.7	6.9	12	
照明制御端末器  300 150  電圧 100V, 200V 電流 4 定格電圧 20A 定格電流 100W, 200W, 400W, 600W, 800W, 1000W		壁スイッチ 8回路用(カバー付) 		壁スイッチ 1回路用 	壁スイッチ 2回路用 	壁スイッチ 3回路用 	壁スイッチ 4回路用 	

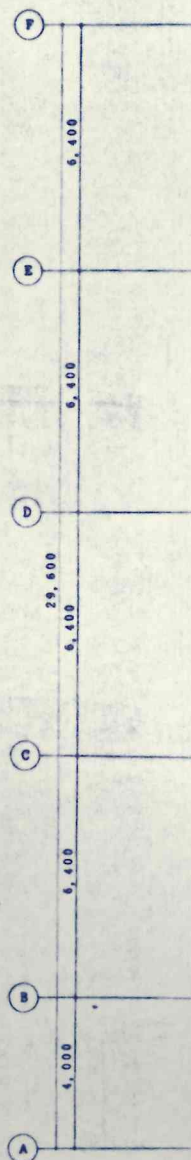

1 階平面図 1/100

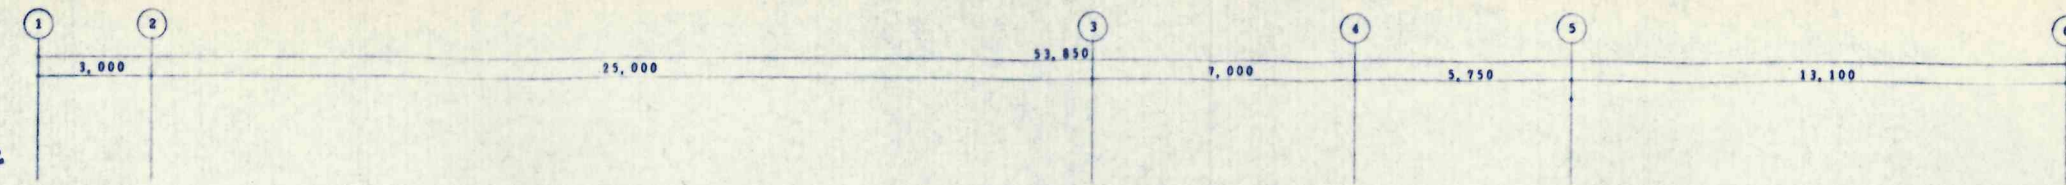

中原建築設計事務所

管理設計士
石崎 実 敏
設計年月 1994 -

1 階平面図 28240号
石崎 実 敏

図面名
1 階平面図

工事名
上宮良野町武蔵館新築工事

図面番号
E-6