



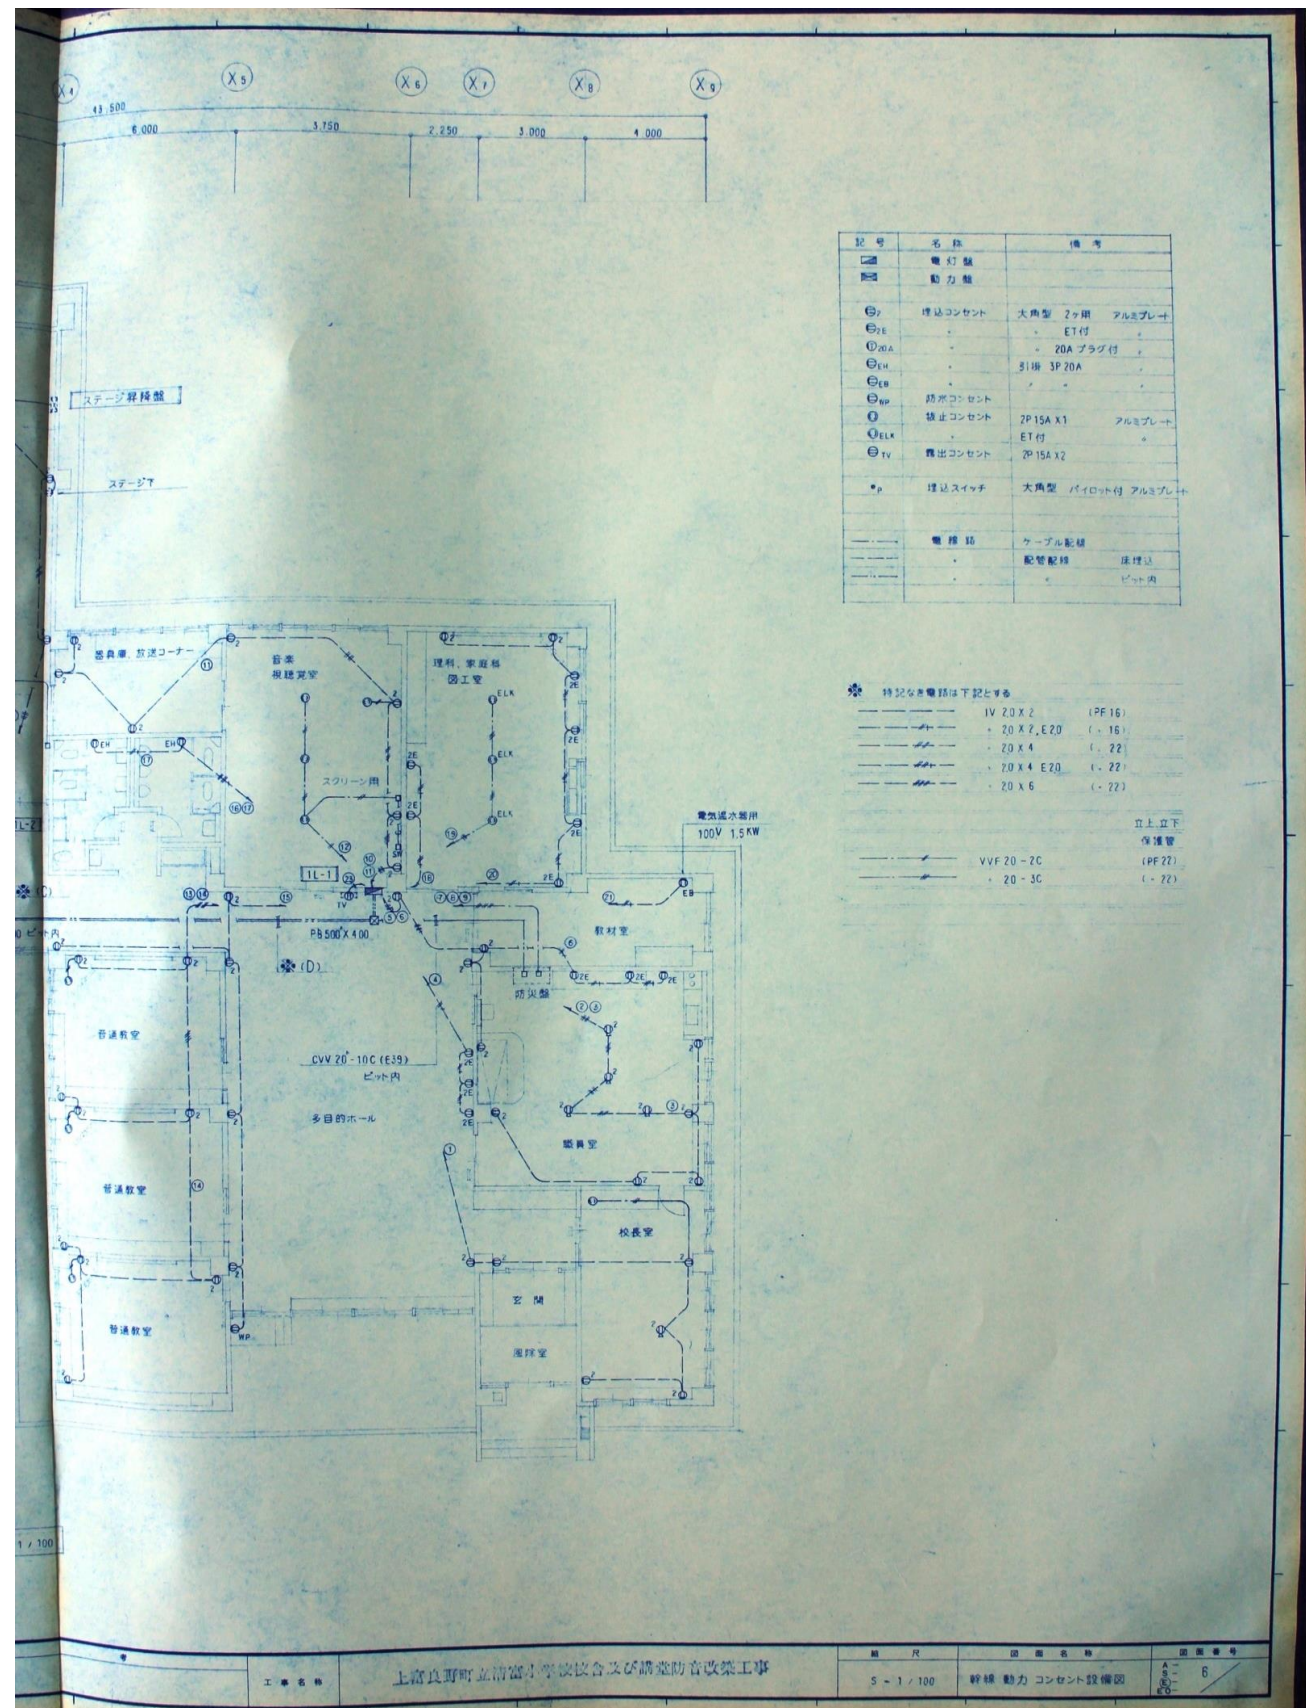

製品名	主幹開閉器	分岐開閉器	電 圧	回 路	リモコン	容 量	備 考			
1L-1	19.75 NVA		MCB 1P 50/20 A	100	A	3	1,200			
					B	3	1,200			
					C	3	760			
					D		200			
					E		1,280			
					F		1,500			
					G		1,250			
					H		1,500			
					MCB 1P 50/20 A	100	1		600	
							2		400	
							3		500	
							4		300	
							5		400	
							6		300	
					ELB 2P 50/20 A		7		200	自火報
					MCB 1P 50/20 A		8		200	防炎ポンプ
							9		200	防炎器
							10		400	
							11		300	
							12		400	
							13		500	
							14		400	
					ELB 2P 50/20 A		15		500	
							16		1,000	電気ヒーター AL付
				17		1,000				
				18		200				
				19		300				
				20		1,500	電気温水器 AL付			
		MCB 1P 50/20 A		22		100	ブースターランプ			
				23			RTr			
				24-26			ヨビ x3			
1L-2	19.64 NVA		MCB 2P 50/20 A	200	A	3	2,400			
					B	3	2,400			
					C	1	1,000			
					D		300		昇降スイッチ x2	
					MCB 1P 50/20 A	100	A		1,200	ボーダーライト
							B		1,200	
							C		1,200	
							D		1,200	フットライト
							E		1,200	
							F		1,200	
							G		800	
							H		40	
					MCB 1P 50/20 A	100	1		400	
							2		1,000	
					ELB 2P 50/20 A		3		500	
					MCB 1P 50/20 A		4		1,000	
							5		200	
					ELB 2P 50/20 A		6		400	
							7		400	
							8		1,500	電気ヒーター AL付
							9		100	
					MCB 1P 50/20 A		10			RTr
							11-13			ヨビ x3

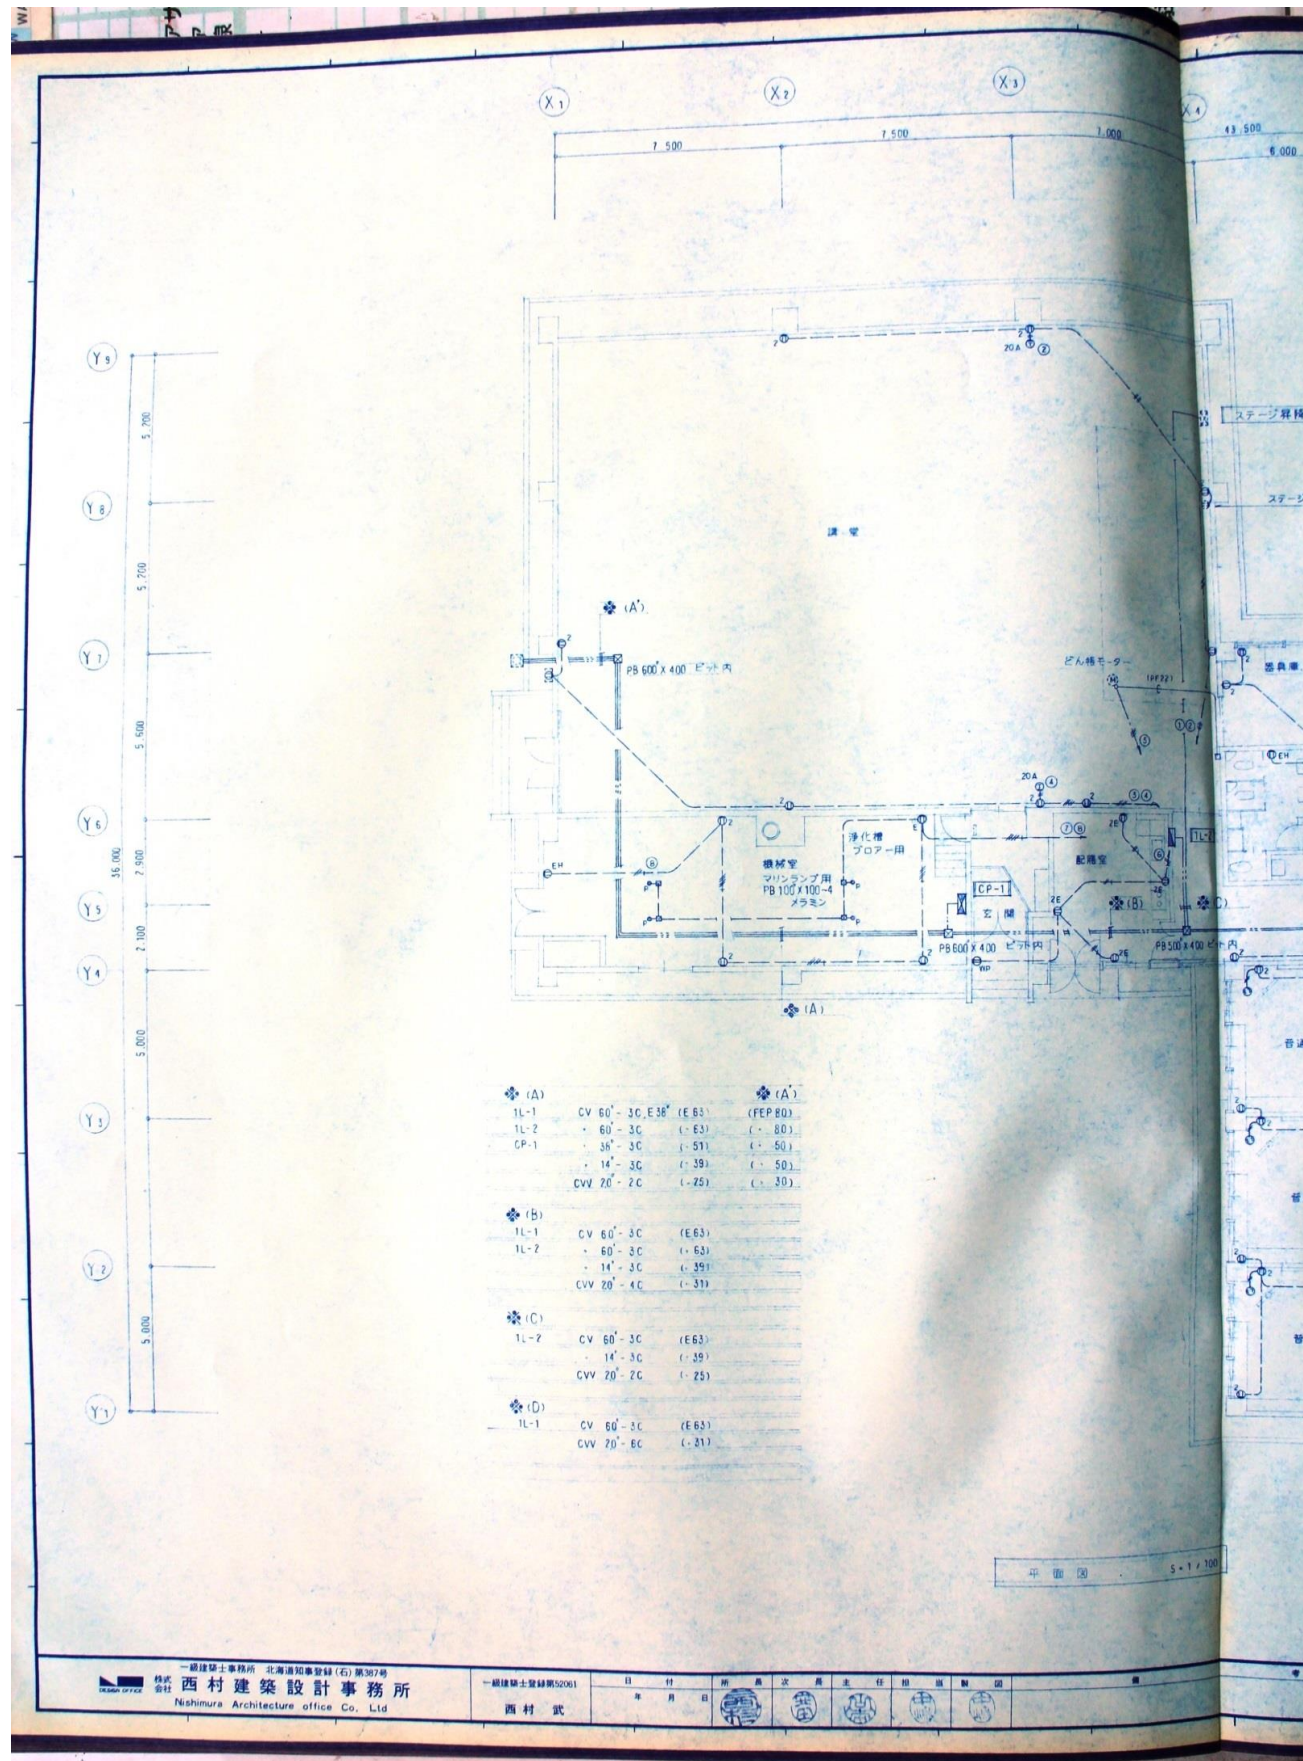